


Notes:

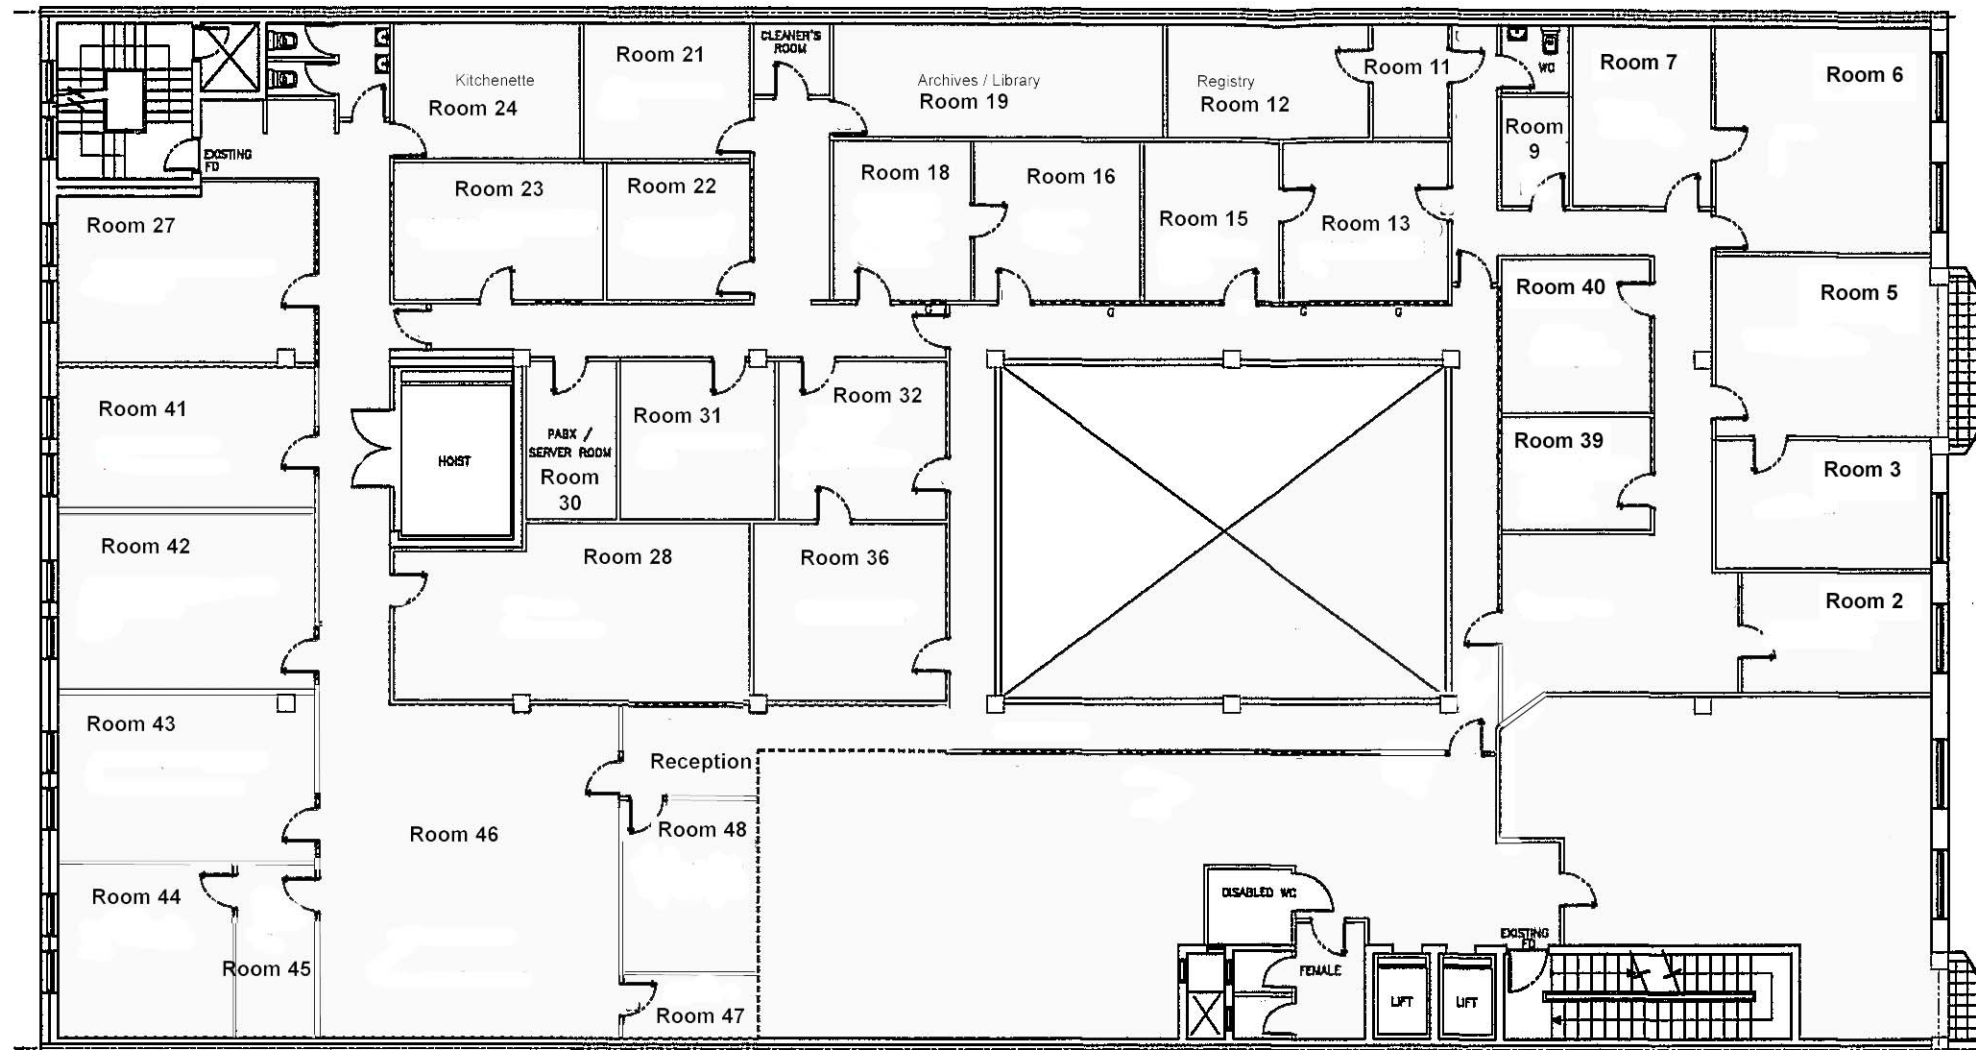

SECOND FLOOR PLAN



PLAN SUBMITTED FOR INFORMATION PURPOSES ONLY
NOT TO BE USED FOR DIRECT INTERPRETATION OR SCALING OFF

PROJECT
MALTA RESOURCES AUTHORITY
MILLENNIA
ALDO MORO ROAD
MARSA

TITLE
SECOND FLOOR PLAN

FILE REF.:
MRA 2/2004

SCALE	DATE
NOT TO SCALE	1/6/2010

DRAWN	APPROVED	DWG NO.
		MRA 2/2004/1